





Tittel:
 EideGruppen AS
 Angeltveit T01 og T02
 Angeltveit Vest
 Utskriftsdato: 23.11.2017 16:16:29


Målestokk: 1 : 500	Dato: 22.08.17	Tegn.: SAN	Rev.	Sign.: RE	Kontroll: RE
Prosjektnr.: 915	Tegningsnr.: A10.10.04	Format: A4	ARKITEKT ROLV EIDE AS <small>Tel: 56332380 Postboks 325 5343 Straume E-post: post@arkrolveide.no www.arkrolveide.no</small>		
Type tegning: Situasjonsplan lek					

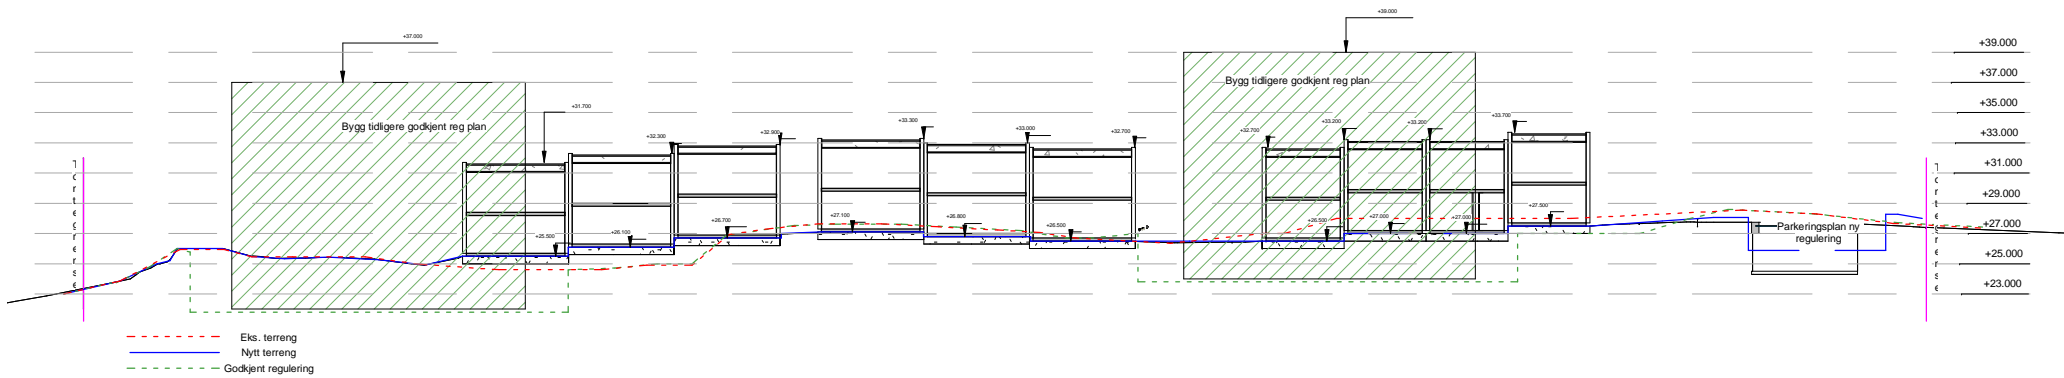

Terrenprofil BKS2 & BKS5

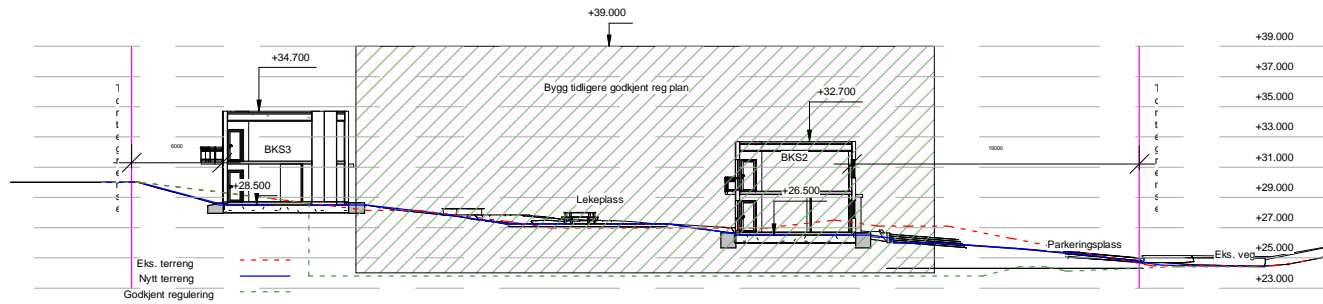

Terrenprofil BKS2 & BKS3

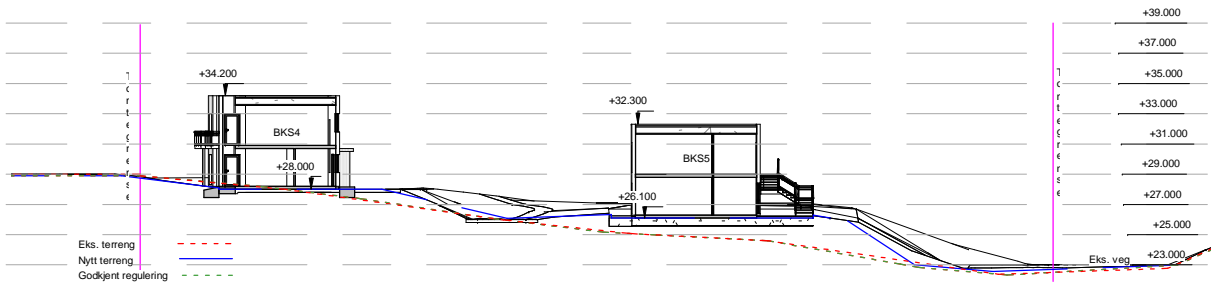

Terrenprofil BKS4 & BKS5

Tittel:

EideGruppen AS
 Angeltveit T01 og T02

Angeltveit Vest

Utskriftsdato:

23.11.2017 16:16:22

Målestokk: 1 : 500	Dato: 22.08.17	Tegn.: SAN	Rev.	Sign.: RE	Kontroll: RE
Prosjektnr.: 915	Tegningsnr.: A10.01.02	Format: A4	ARKITEKT ROLV EIDE AS		
Type tegning: Terrenprofiler			Tel: 56332380 Postboks 325 5343 Straume E-post: post@arkrolveide.no www.arkrolveide.no		